

BLANK

drafting services provide by:


rojogo
 1532 Day Ave. #1 / San Mateo / CA 94403
 650 756-8231
 www.designrojogo.com
 info@designrojogo.com

DISCLAIMER:
 EVERY EFFORT HAS BEEN MADE TO INSURE THE ACCURACY OF ALL INFORMATION CONTAINED ON THIS FLOOR PLAN, HOWEVER, NO WARRANTIES, EITHER EXPRESSED OR IMPLIED, ARE MADE WITH RESPECT TO THIS FLOOR PLAN. IF THE LOCATION OF BUILDING COLUMNS, UTILITIES, OR OTHER ARCHITECTURAL COMPONENTS OF THE FACILITY IS A CONSIDERATION IN THE CONSTRUCTION OR USAGE OF AN EXHIBIT, IT IS THE SOLE RESPONSIBILITY OF THE SHOW MANAGER/ EXHIBITOR TO PHYSICALLY INSPECT THE FACILITY TO VERIFY ALL DIMENSIONS AND LOCATIONS.

NO PROPANE NO HAZE/FOG	<h1>4</h1> <p>LEVEL FOUR</p>
PAPER TYPE: 8" X 11"	
SUBJECT TO FIRE MARSHAL APPROVAL	
MUST KEEP CLEAR PATH OF MINIMUM 6' TO ALL EXIT(S)	



101 Fourth Street | San Francisco, California 94103

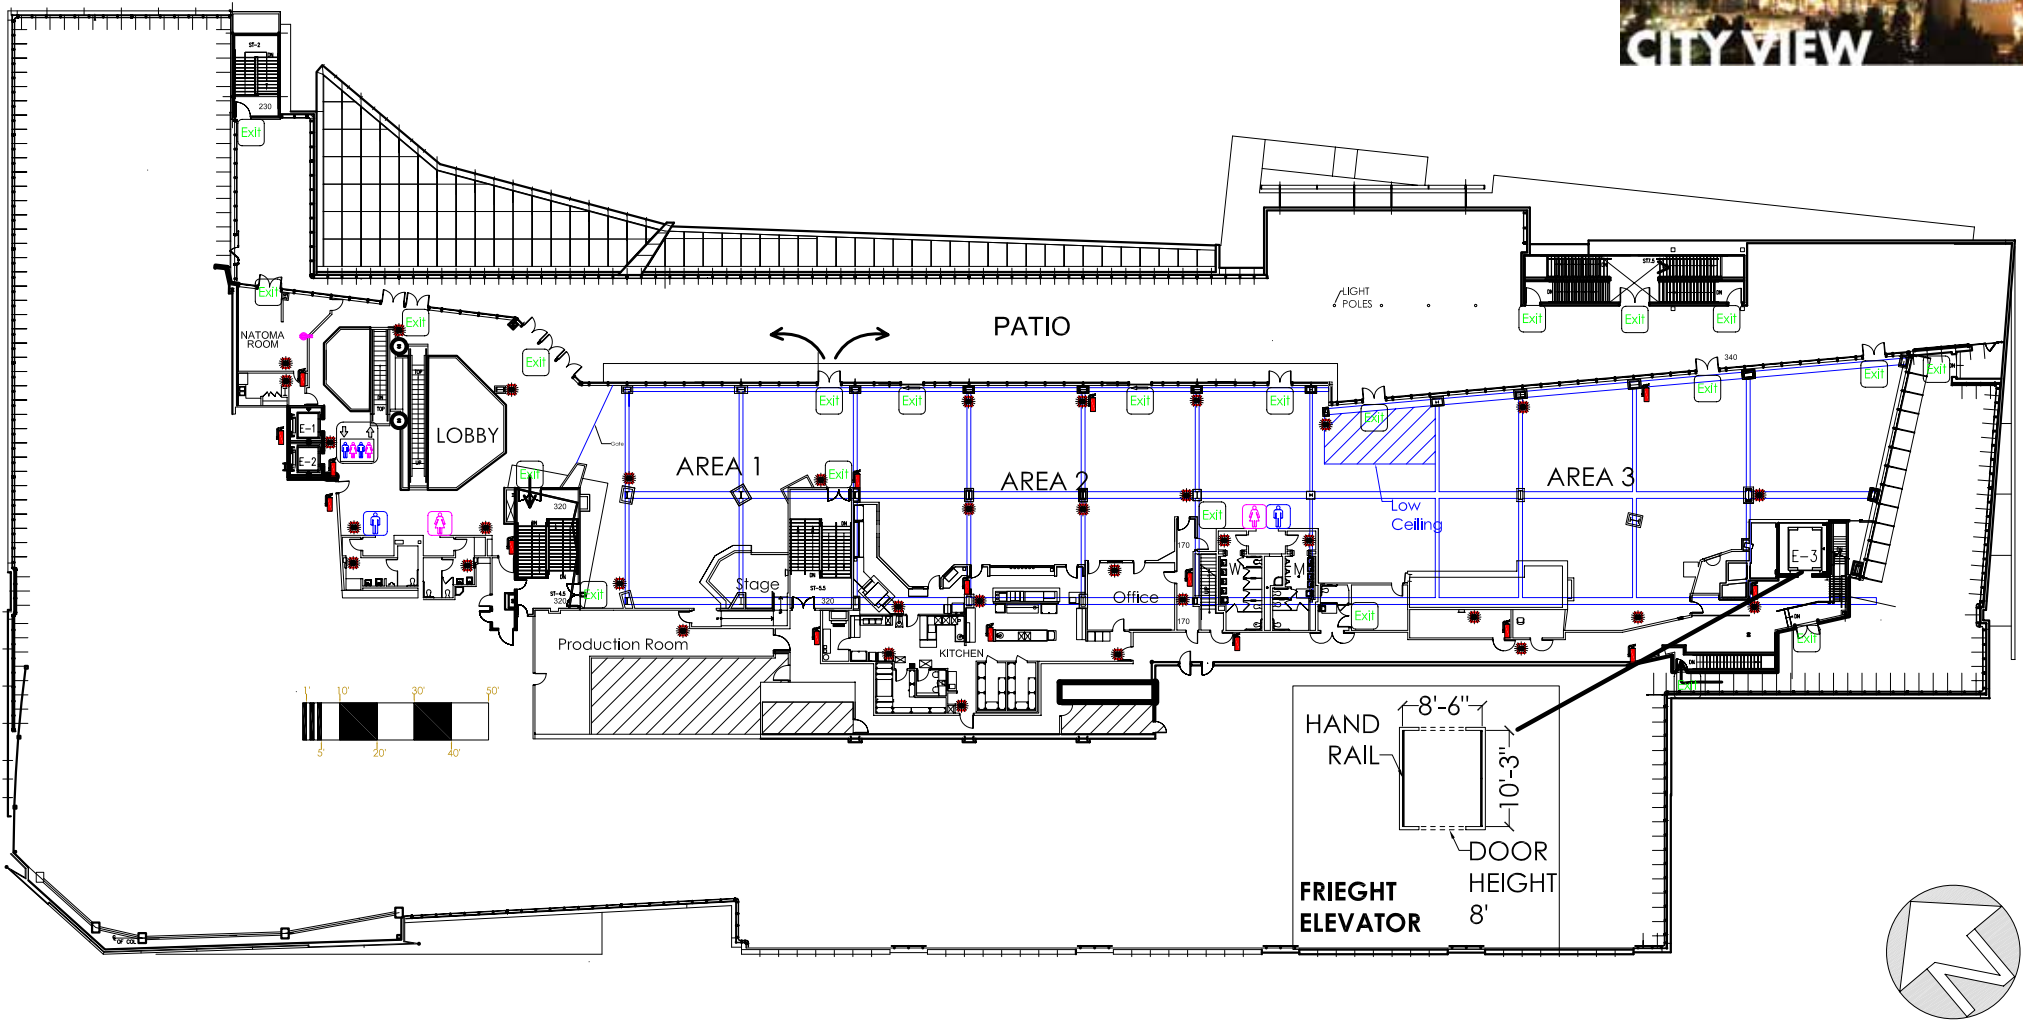

NOTE: PLEASE, CHECK WITH METREON EVENT MANAGEMENT FOR RIGGING.

CEILING STEEL

drafting services provide by:


rojogo
 1532 Day Ave. #1 / San Mateo / ca 94403
 p 650 756-6721
 www.designrojogo.com
 info@designrojogo.com

DISCLAIMER:
 EVERY EFFORT HAS BEEN MADE TO INSURE THE ACCURACY OF ALL INFORMATION CONTAINED ON THIS FLOOR PLAN, HOWEVER, NO WARRANTIES, EITHER EXPRESSED OR IMPLIED, ARE MADE WITH RESPECT TO THIS FLOOR PLAN. IF THE LOCATION OF BUILDING COLUMNS, UTILITIES, OR OTHER ARCHITECTURAL COMPONENTS OF THE FACILITY IS A CONSIDERATION IN THE CONSTRUCTION OR USAGE OF AN EXHIBIT, IT IS THE SOLE RESPONSIBILITY OF THE SHOW MANAGER/ EXHIBITOR TO PHYSICALLY INSPECT THE FACILITY TO VERIFY ALL DIMENSIONS AND LOCATIONS.

NO PROPANE NO HAZE/FOG	<h1>4</h1> <p>LEVEL FOUR</p>
PAPER TYPE: 8" X 11"	
SUBJECT TO FIRE MARSHAL APPROVAL	
MUST KEEP CLEAR PATH OF MINIMUM 6' TO ALL EXIT(S)	



101 Fourth Street | San Francisco, California 94103

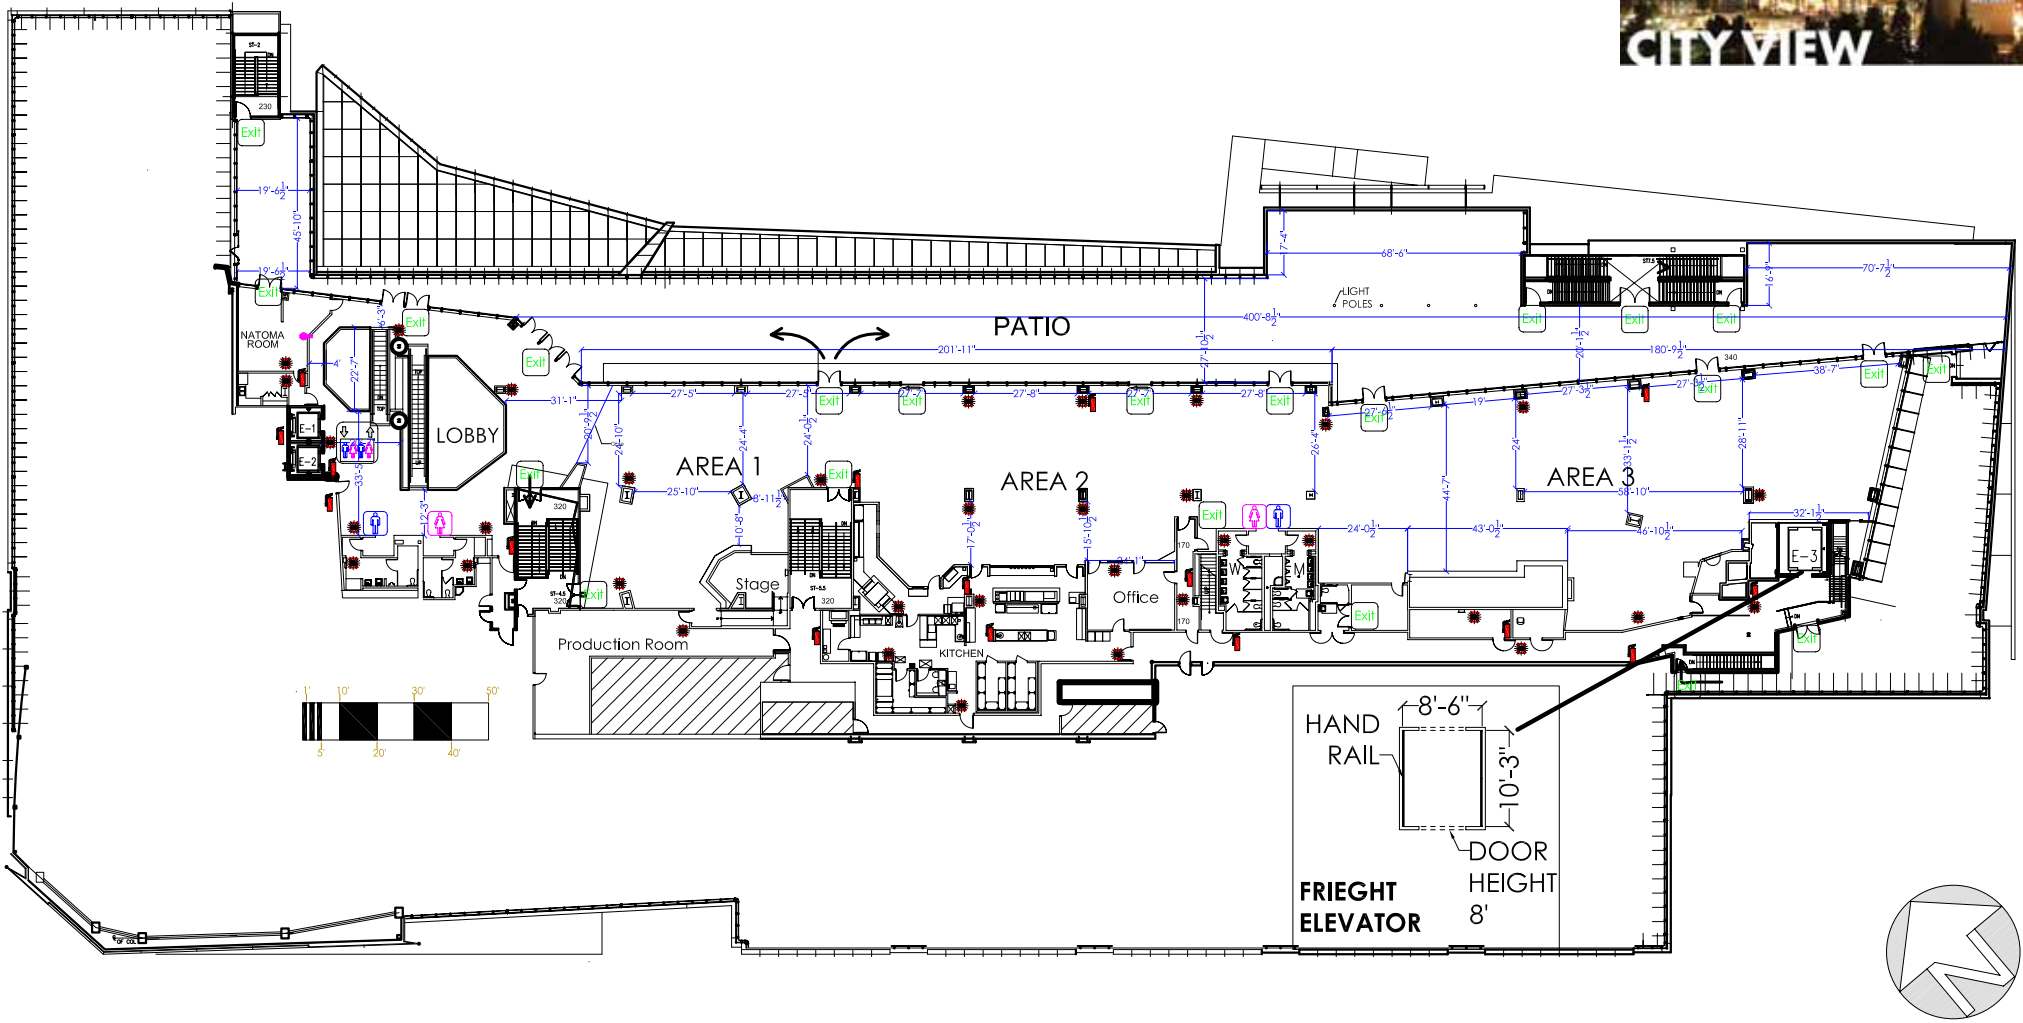

DIMENSIONS

drafting services provide by:

rojogo
 1532 Day Ave. #1 / San Mateo / CA 94403
 650 756-6231
 www.rojogodesign.com
 info@rojogodesign.com

DISCLAIMER:
 EVERY EFFORT HAS BEEN MADE TO INSURE THE ACCURACY OF ALL INFORMATION CONTAINED ON THIS FLOOR PLAN, HOWEVER, NO WARRANTIES, EITHER EXPRESSED OR IMPLIED, ARE MADE WITH RESPECT TO THIS FLOOR PLAN. IF THE LOCATION OF BUILDING COLUMNS, UTILITIES, OR OTHER ARCHITECTURAL COMPONENTS OF THE FACILITY IS A CONSIDERATION IN THE CONSTRUCTION OR USAGE OF AN EXHIBIT, IT IS THE SOLE RESPONSIBILITY OF THE SHOW MANAGER/ EXHIBITOR TO PHYSICALLY INSPECT THE FACILITY TO VERIFY ALL DIMENSIONS AND LOCATIONS.


NO PROPANE NO HAZE/FOG
PAPER TYPE: 8" X 11"
SUBJECT TO FIRE MARSHAL APPROVAL
MUST KEEP CLEAR PATH OF MINIMUM 6' TO ALL EXIT(s)

4

LEVEL FOUR



101 Fourth Street | San Francisco, California 94103

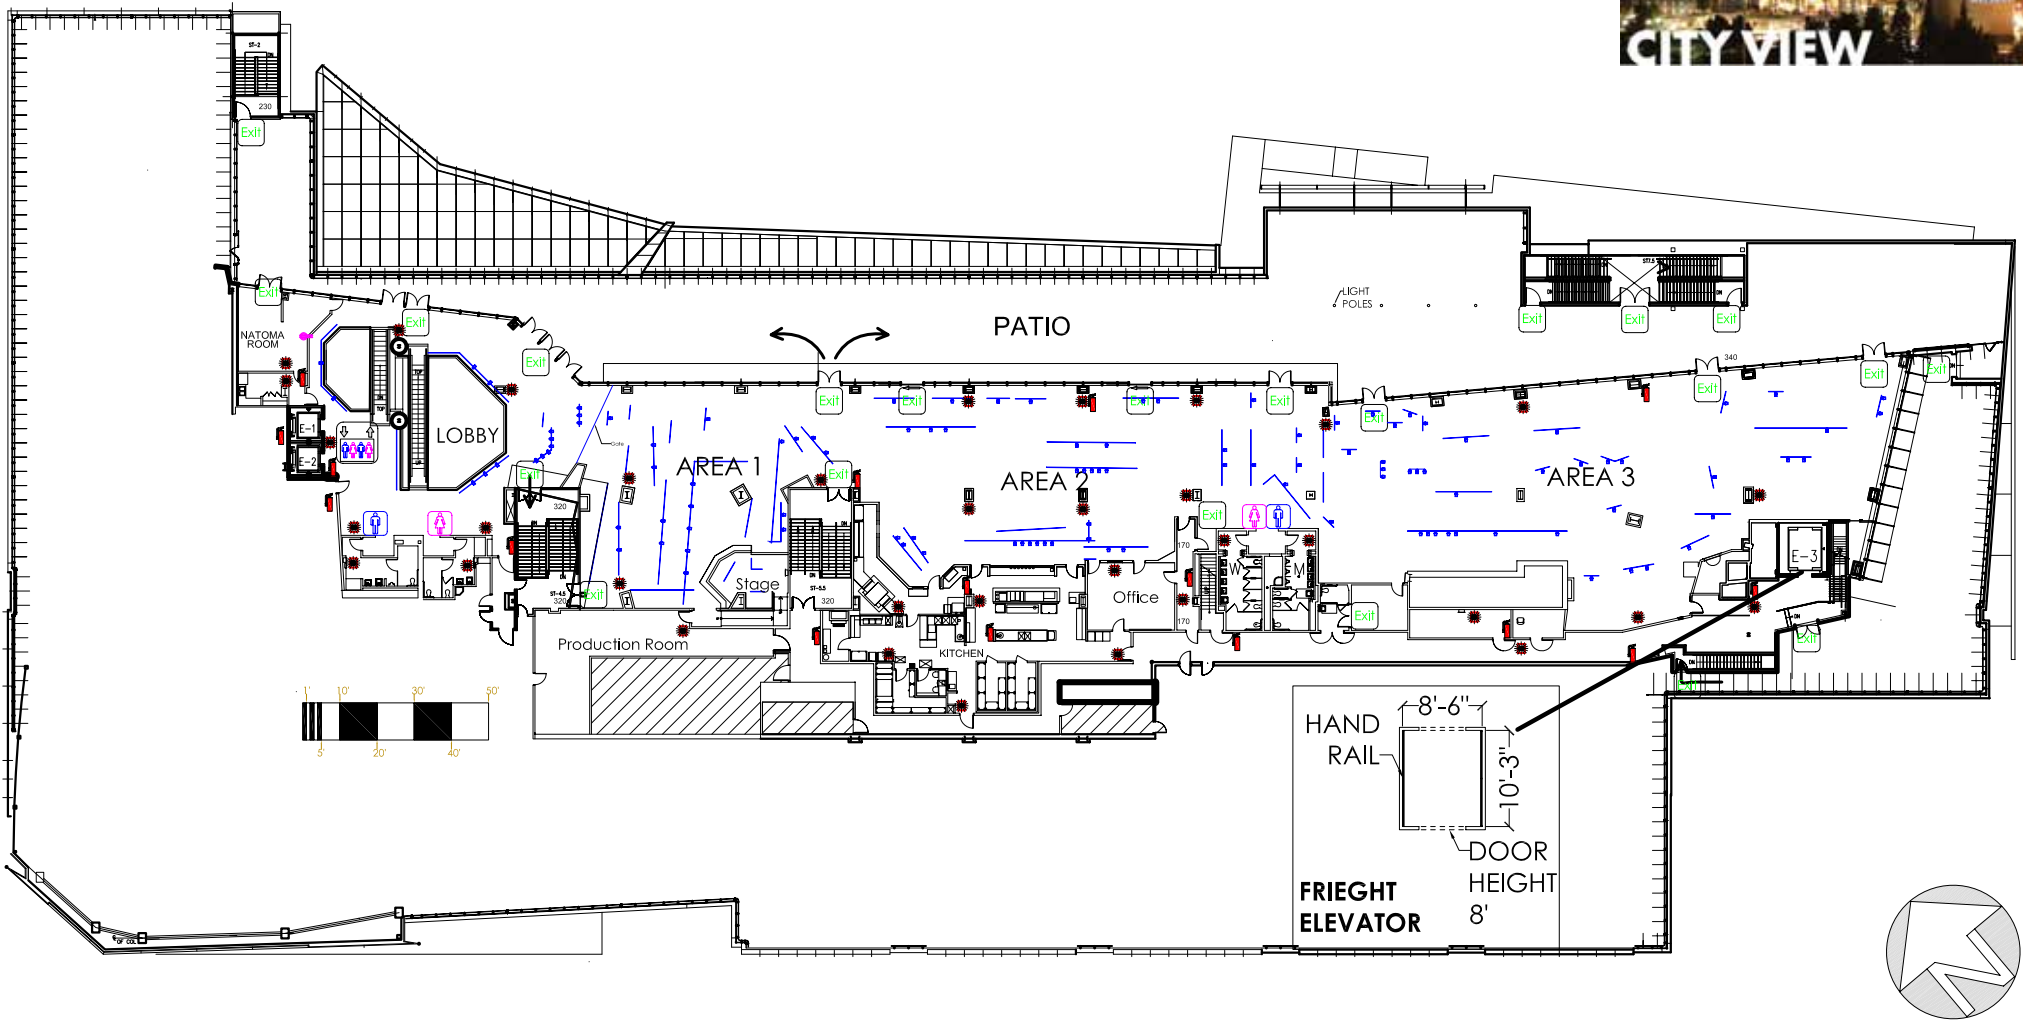


LIGHT BARS

drafting services provide by:

rjgogo
 1532 Day Ave. #1 / San Mateo / CA 94403
 p 650 756-6231
 www.designrjgogo.com
 e info@designrjgogo.com

DISCLAIMER:
 EVERY EFFORT HAS BEEN MADE TO INSURE THE ACCURACY OF ALL INFORMATION CONTAINED ON THIS FLOOR PLAN. HOWEVER, NO WARRANTIES, EITHER EXPRESSED OR IMPLIED, ARE MADE WITH RESPECT TO THIS FLOOR PLAN. IF THE LOCATION OF BUILDING COLUMNS, UTILITIES, OR OTHER ARCHITECTURAL COMPONENTS OF THE FACILITY IS A CONSIDERATION IN THE CONSTRUCTION OR USAGE OF AN EXHIBIT, IT IS THE SOLE RESPONSIBILITY OF THE SHOW MANAGER/ EXHIBITOR TO PHYSICALLY INSPECT THE FACILITY TO VERIFY ALL DIMENSIONS AND LOCATIONS.


NO PROPANE NO HAZE/FOG
PAPER TYPE: 8" X 11"
SUBJECT TO FIRE MARSHAL APPROVAL
MUST KEEP CLEAR PATH OF MINIMUM 6' TO ALL EXIT(S)

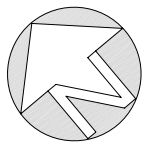

4
LEVEL FOUR



101 Fourth Street | San Francisco, California 94103

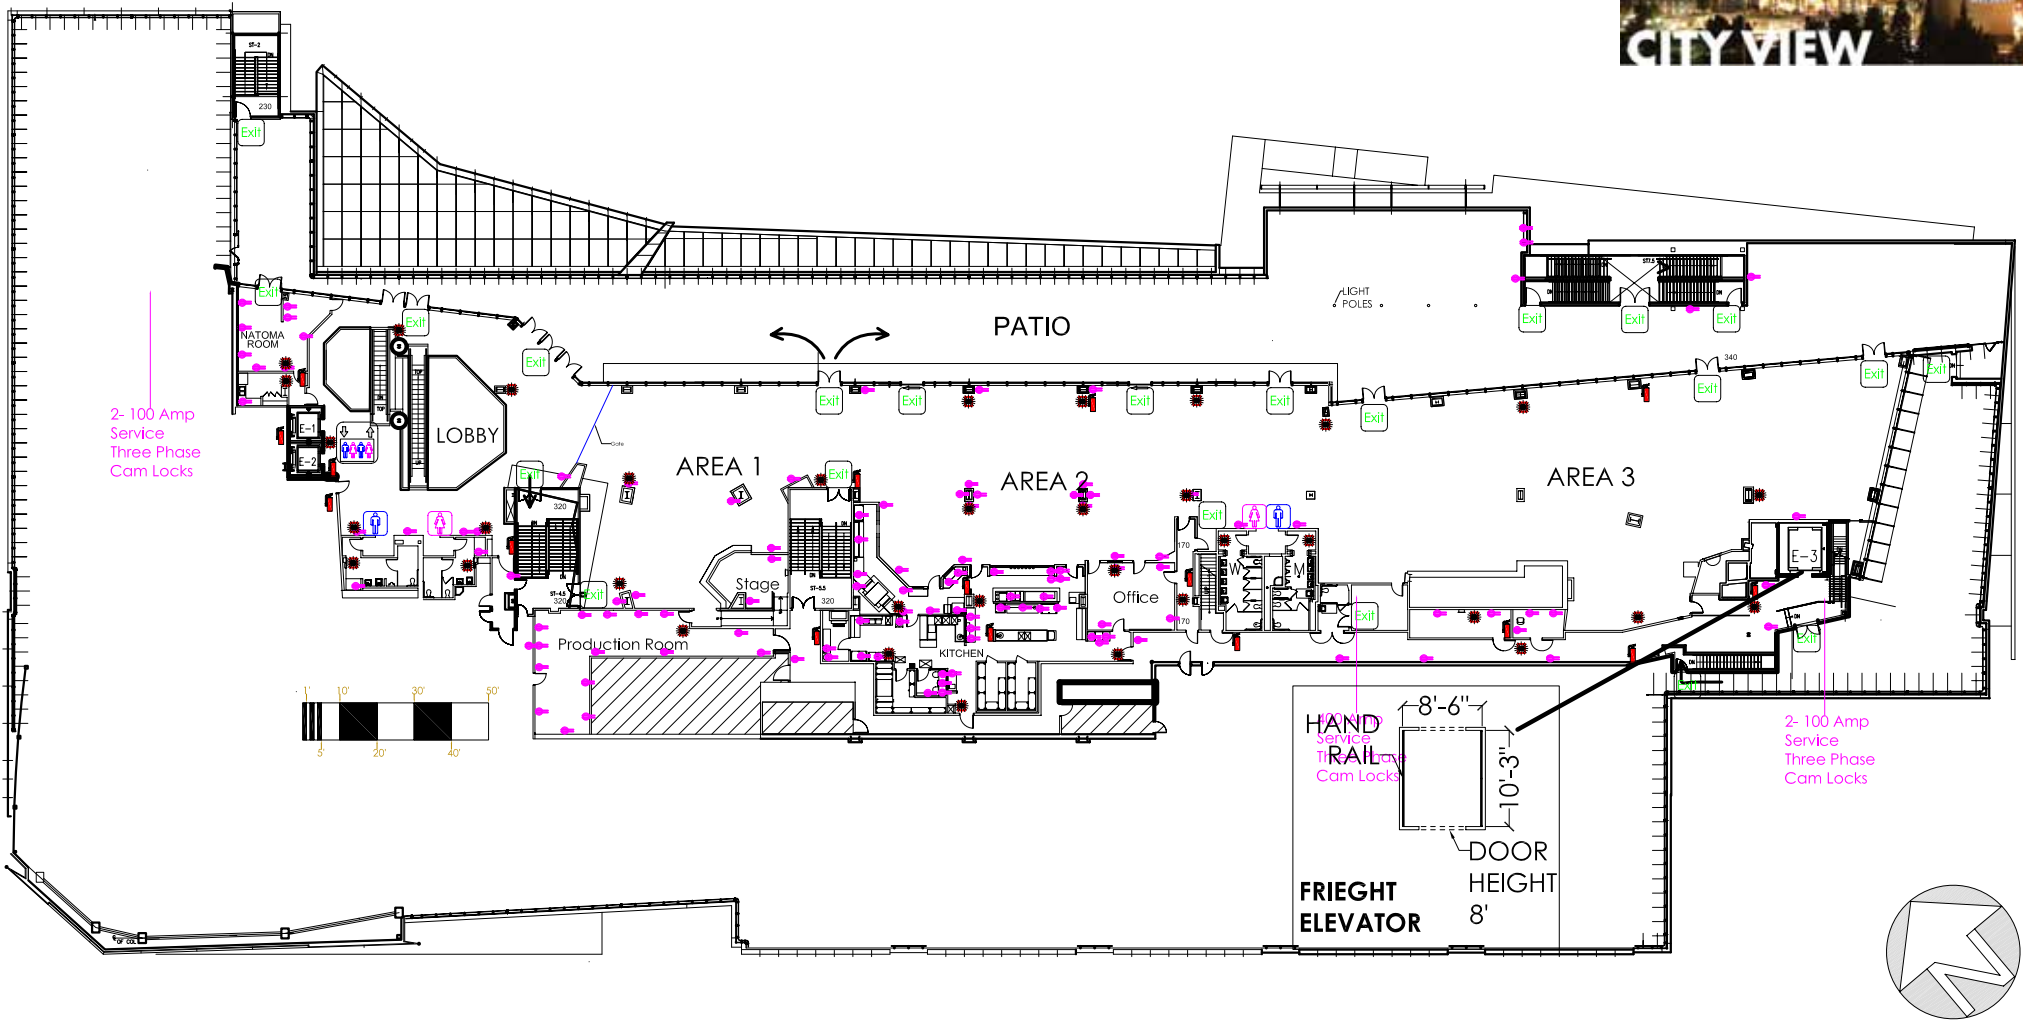

UTILITIES

drafting services provide by:

rjgago
 1532 Day Ave. #1 / San Mateo / ca 94403
 p 650 756-6231
 www.designrjgago.com
 info@designrjgago.com

DISCLAIMER:
 EVERY EFFORT HAS BEEN MADE TO INSURE THE ACCURACY OF ALL INFORMATION CONTAINED ON THIS FLOOR PLAN, HOWEVER, NO WARRANTIES, EITHER EXPRESSED OR IMPLIED, ARE MADE WITH RESPECT TO THIS FLOOR PLAN. IF THE LOCATION OF BUILDING COLUMNS, UTILITIES, OR OTHER ARCHITECTURAL COMPONENTS OF THE FACILITY IS A CONSIDERATION IN THE CONSTRUCTION OR USAGE OF AN EXHIBIT, IT IS THE SOLE RESPONSIBILITY OF THE SHOW MANAGER/ EXHIBITOR TO PHYSICALLY INSPECT THE FACILITY TO VERIFY ALL DIMENSIONS AND LOCATIONS.

NO PROPANE NO HAZE/FOG	<h1>4</h1> <p>LEVEL FOUR</p>
PAPER TYPE: 8" X 11"	
SUBJECT TO FIRE MARSHAL APPROVAL	
MUST KEEP CLEAR PATH OF MINIMUM 6' TO ALL EXIT(S)	



101 Fourth Street | San Francisco, California 94103